




ALL FLOOR PLAN SUBJECT TO CHANGE - 7/29/2010 - MEASUREMENTS IN FEET

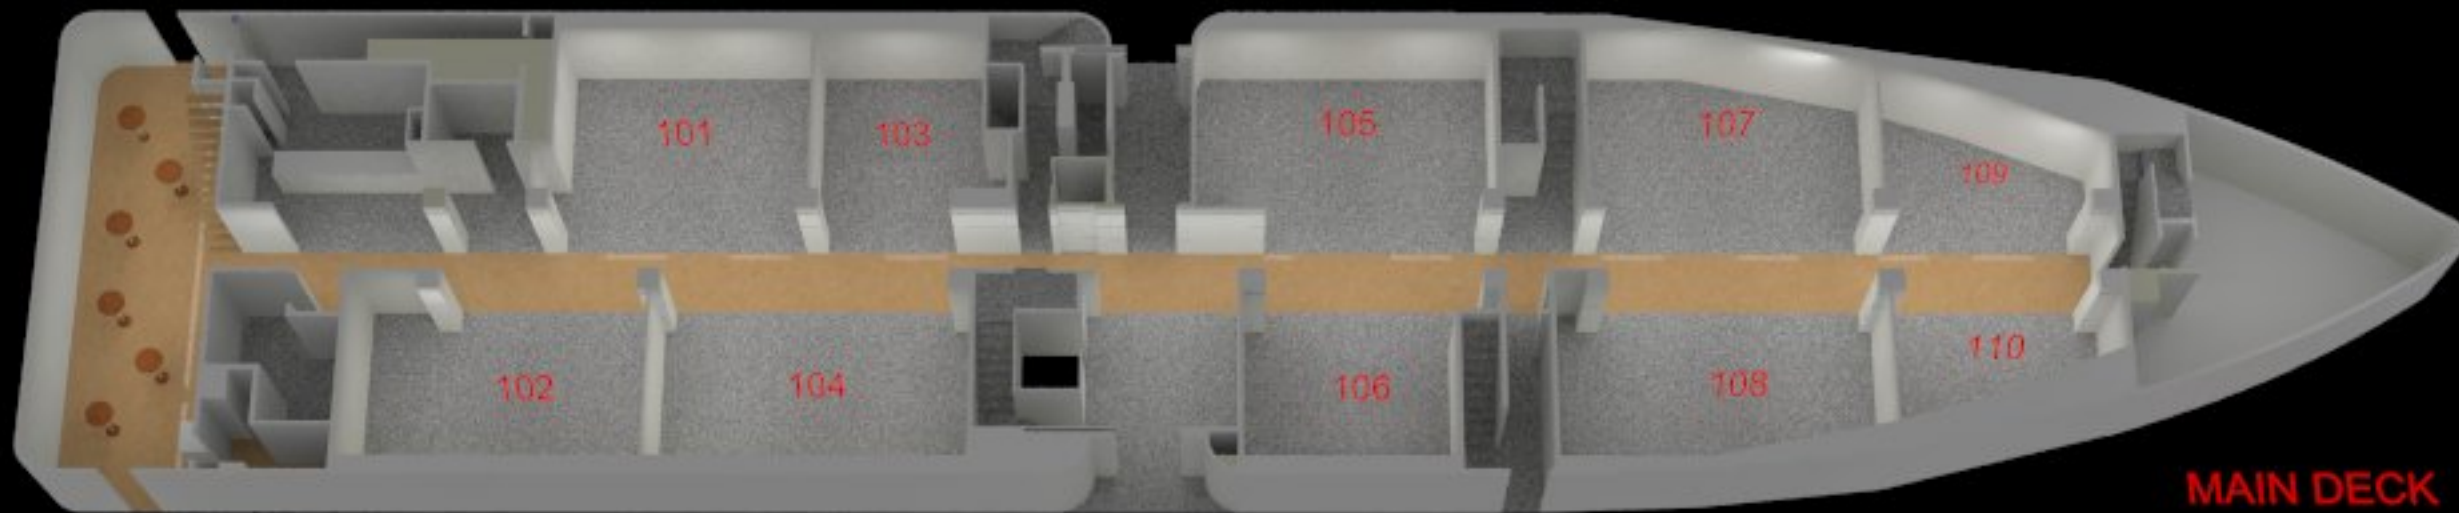

MAIN DECK

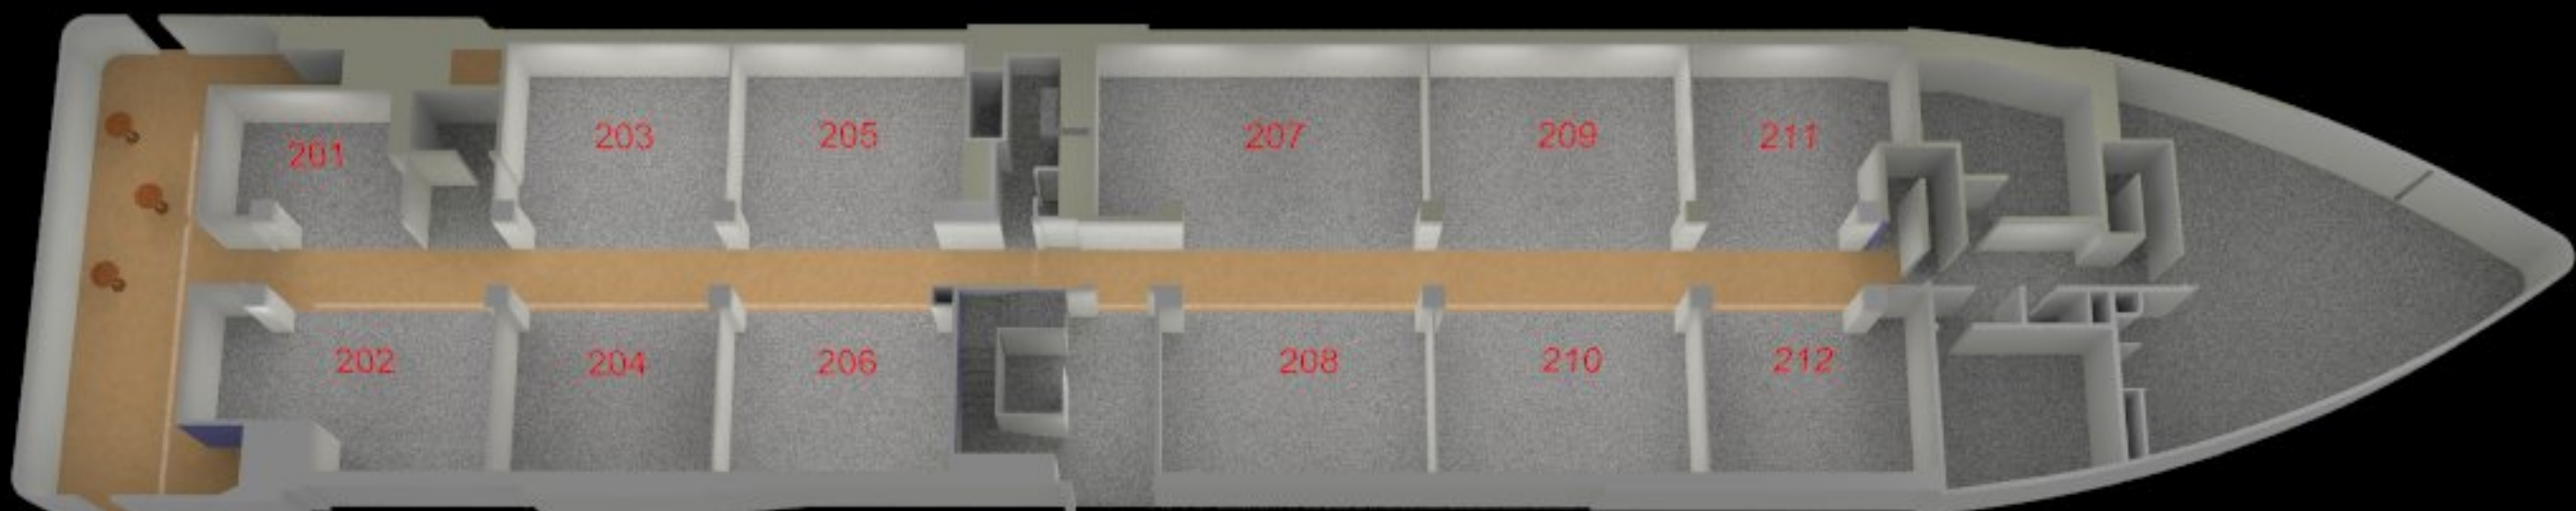

DECK 2

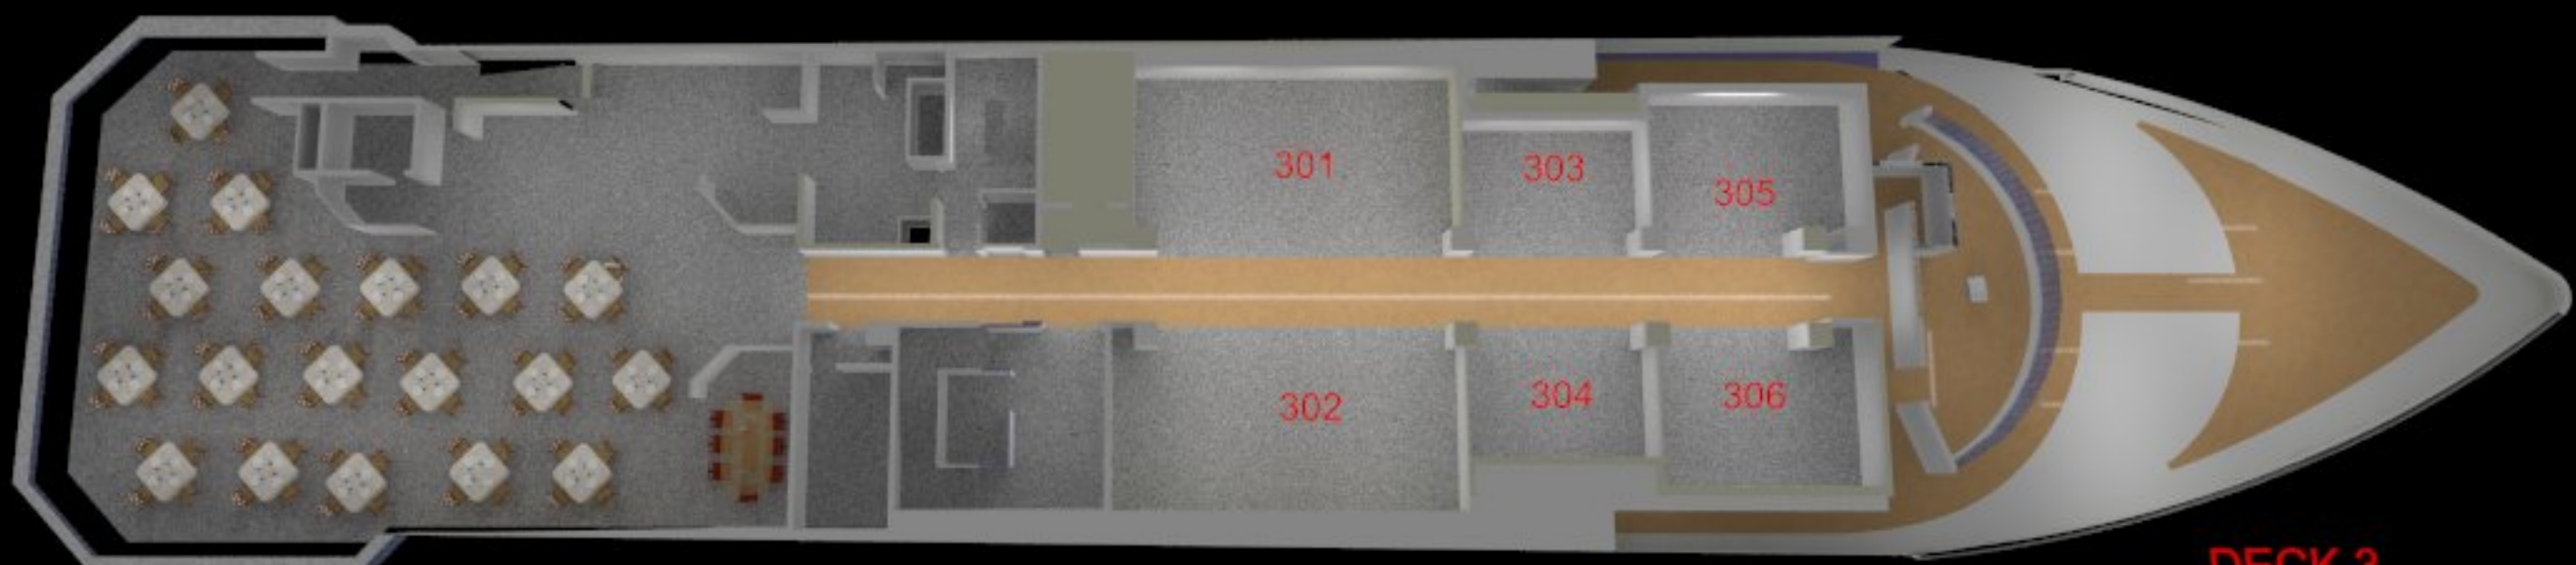

DECK 3